


KEY

- 1 BASEBOARD BY OTHERS
- 2 SOUNDCORE® PANEL
- 3 EXISTING WALL ASSEMBLY

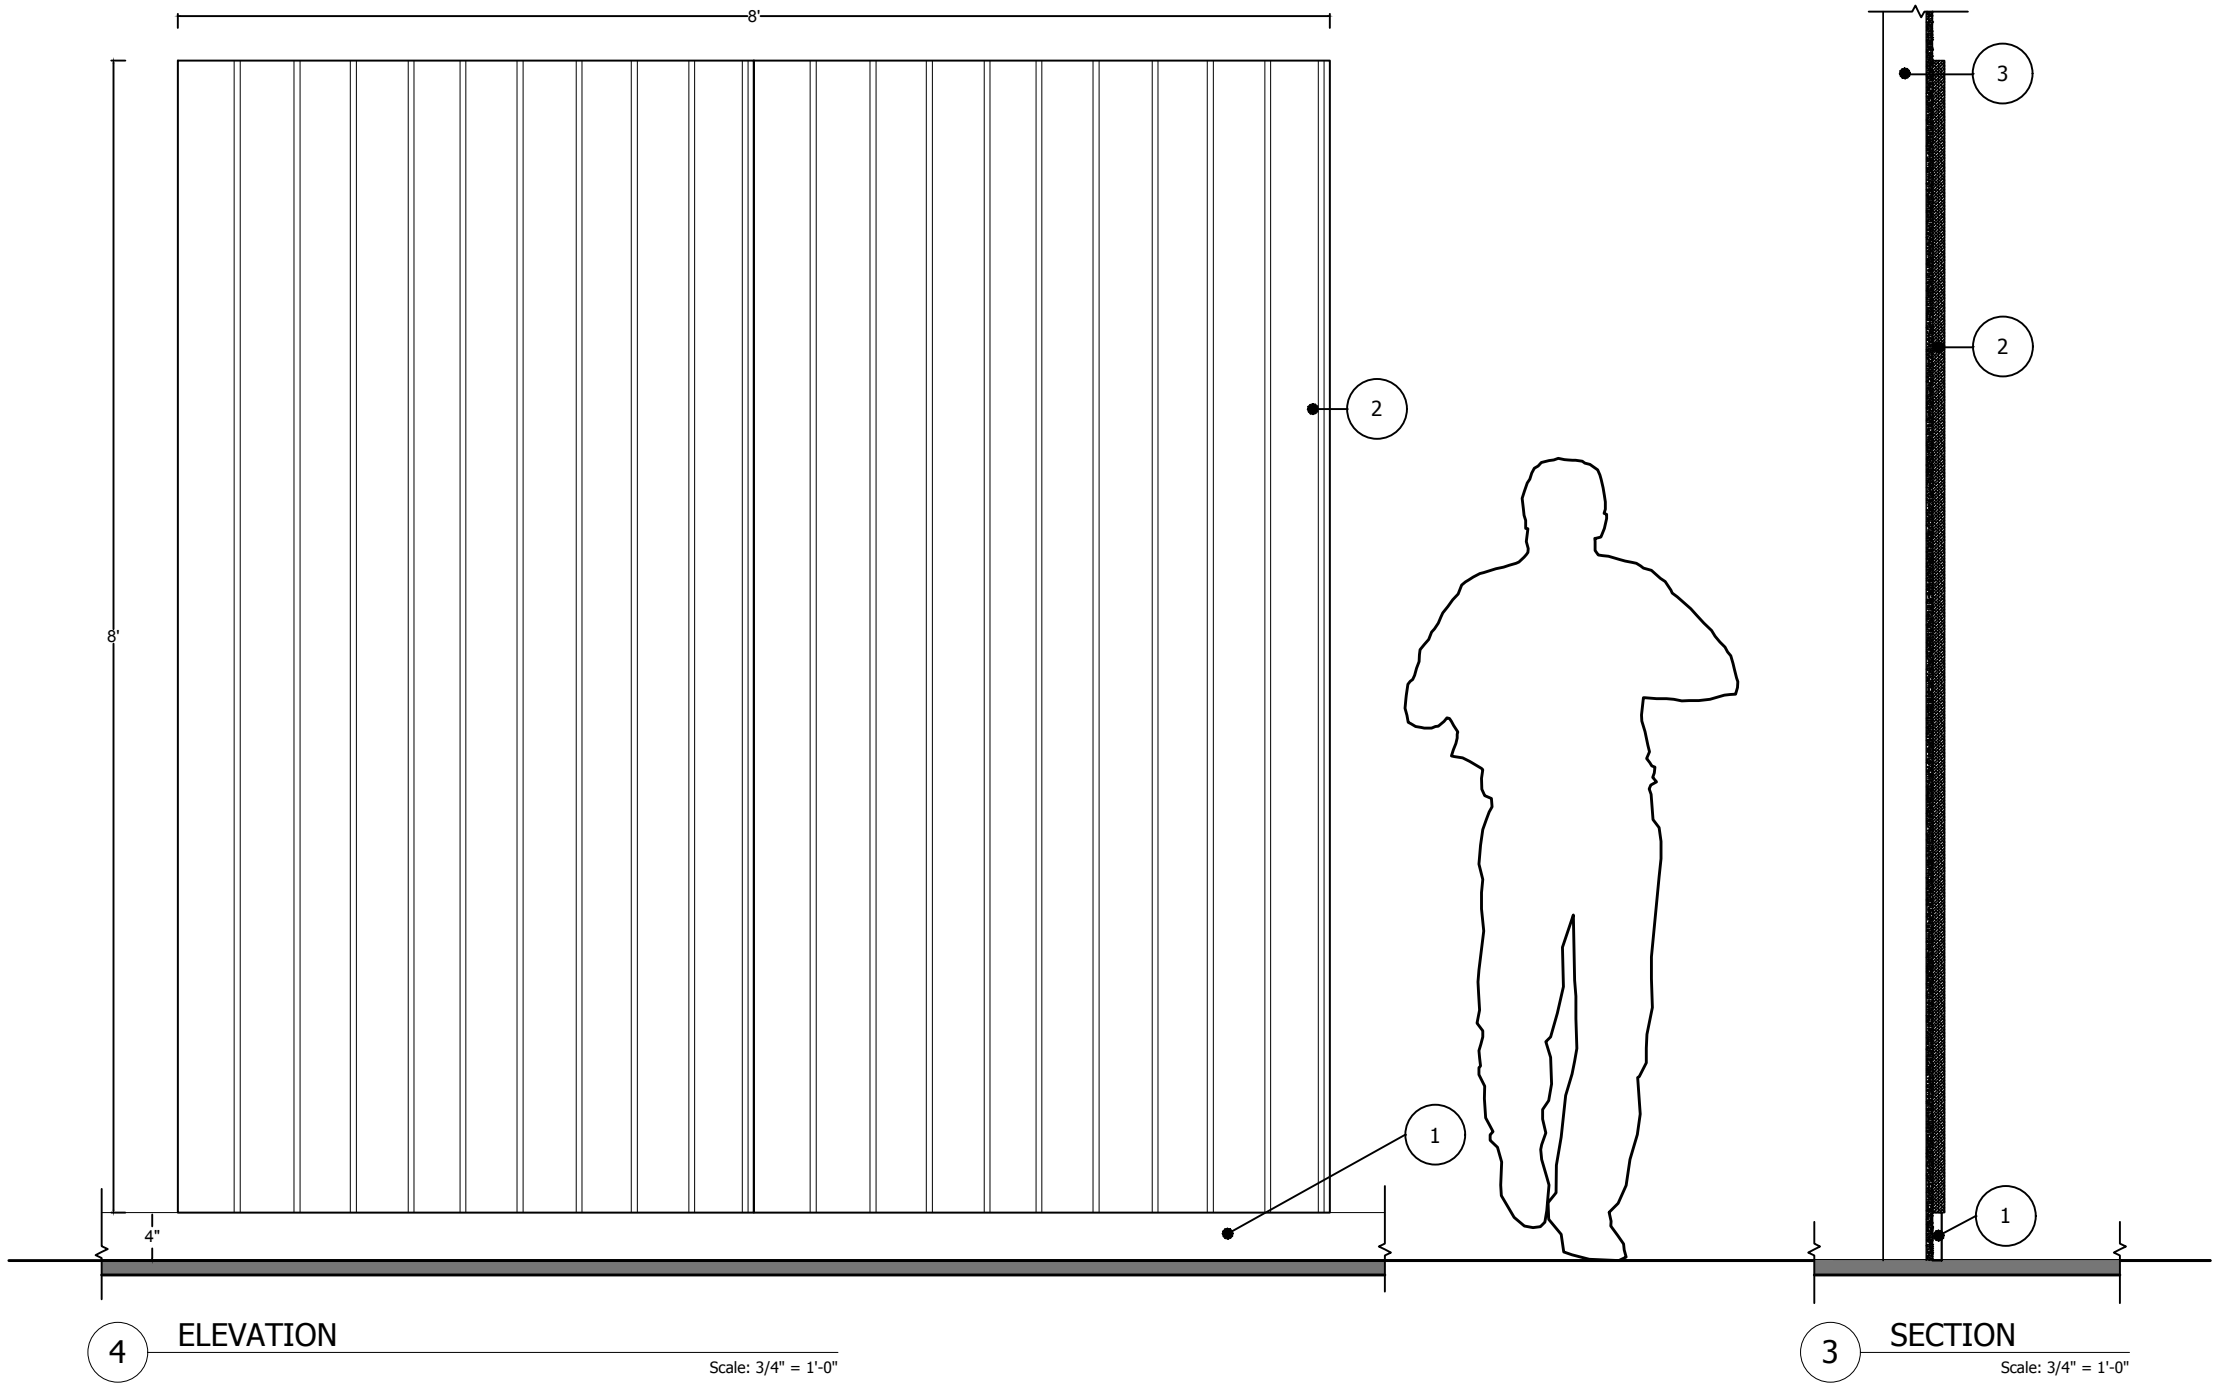


4 ELEVATION Scale: 3/4" = 1'-0"

3 SECTION Scale: 3/4" = 1'-0"



PROJECT ADDRESS:
 COMM. #: 24.10.18
 DATE: 24.10.18
 REVISED:
 DRAWN: MK CHECKED: PC

SCCTRA2207
 CSI PANEL LAYOUT
 SCALE: SCALED FOR 11x17
 NOTE:

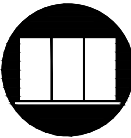

SHEET 1.1
 OF 1.1