


KEY

- 1 BASEBOARD BY OTHERS
- 2 SOUNDCORE® PANEL
- 3 EXISTING WALL ASSEMBLY

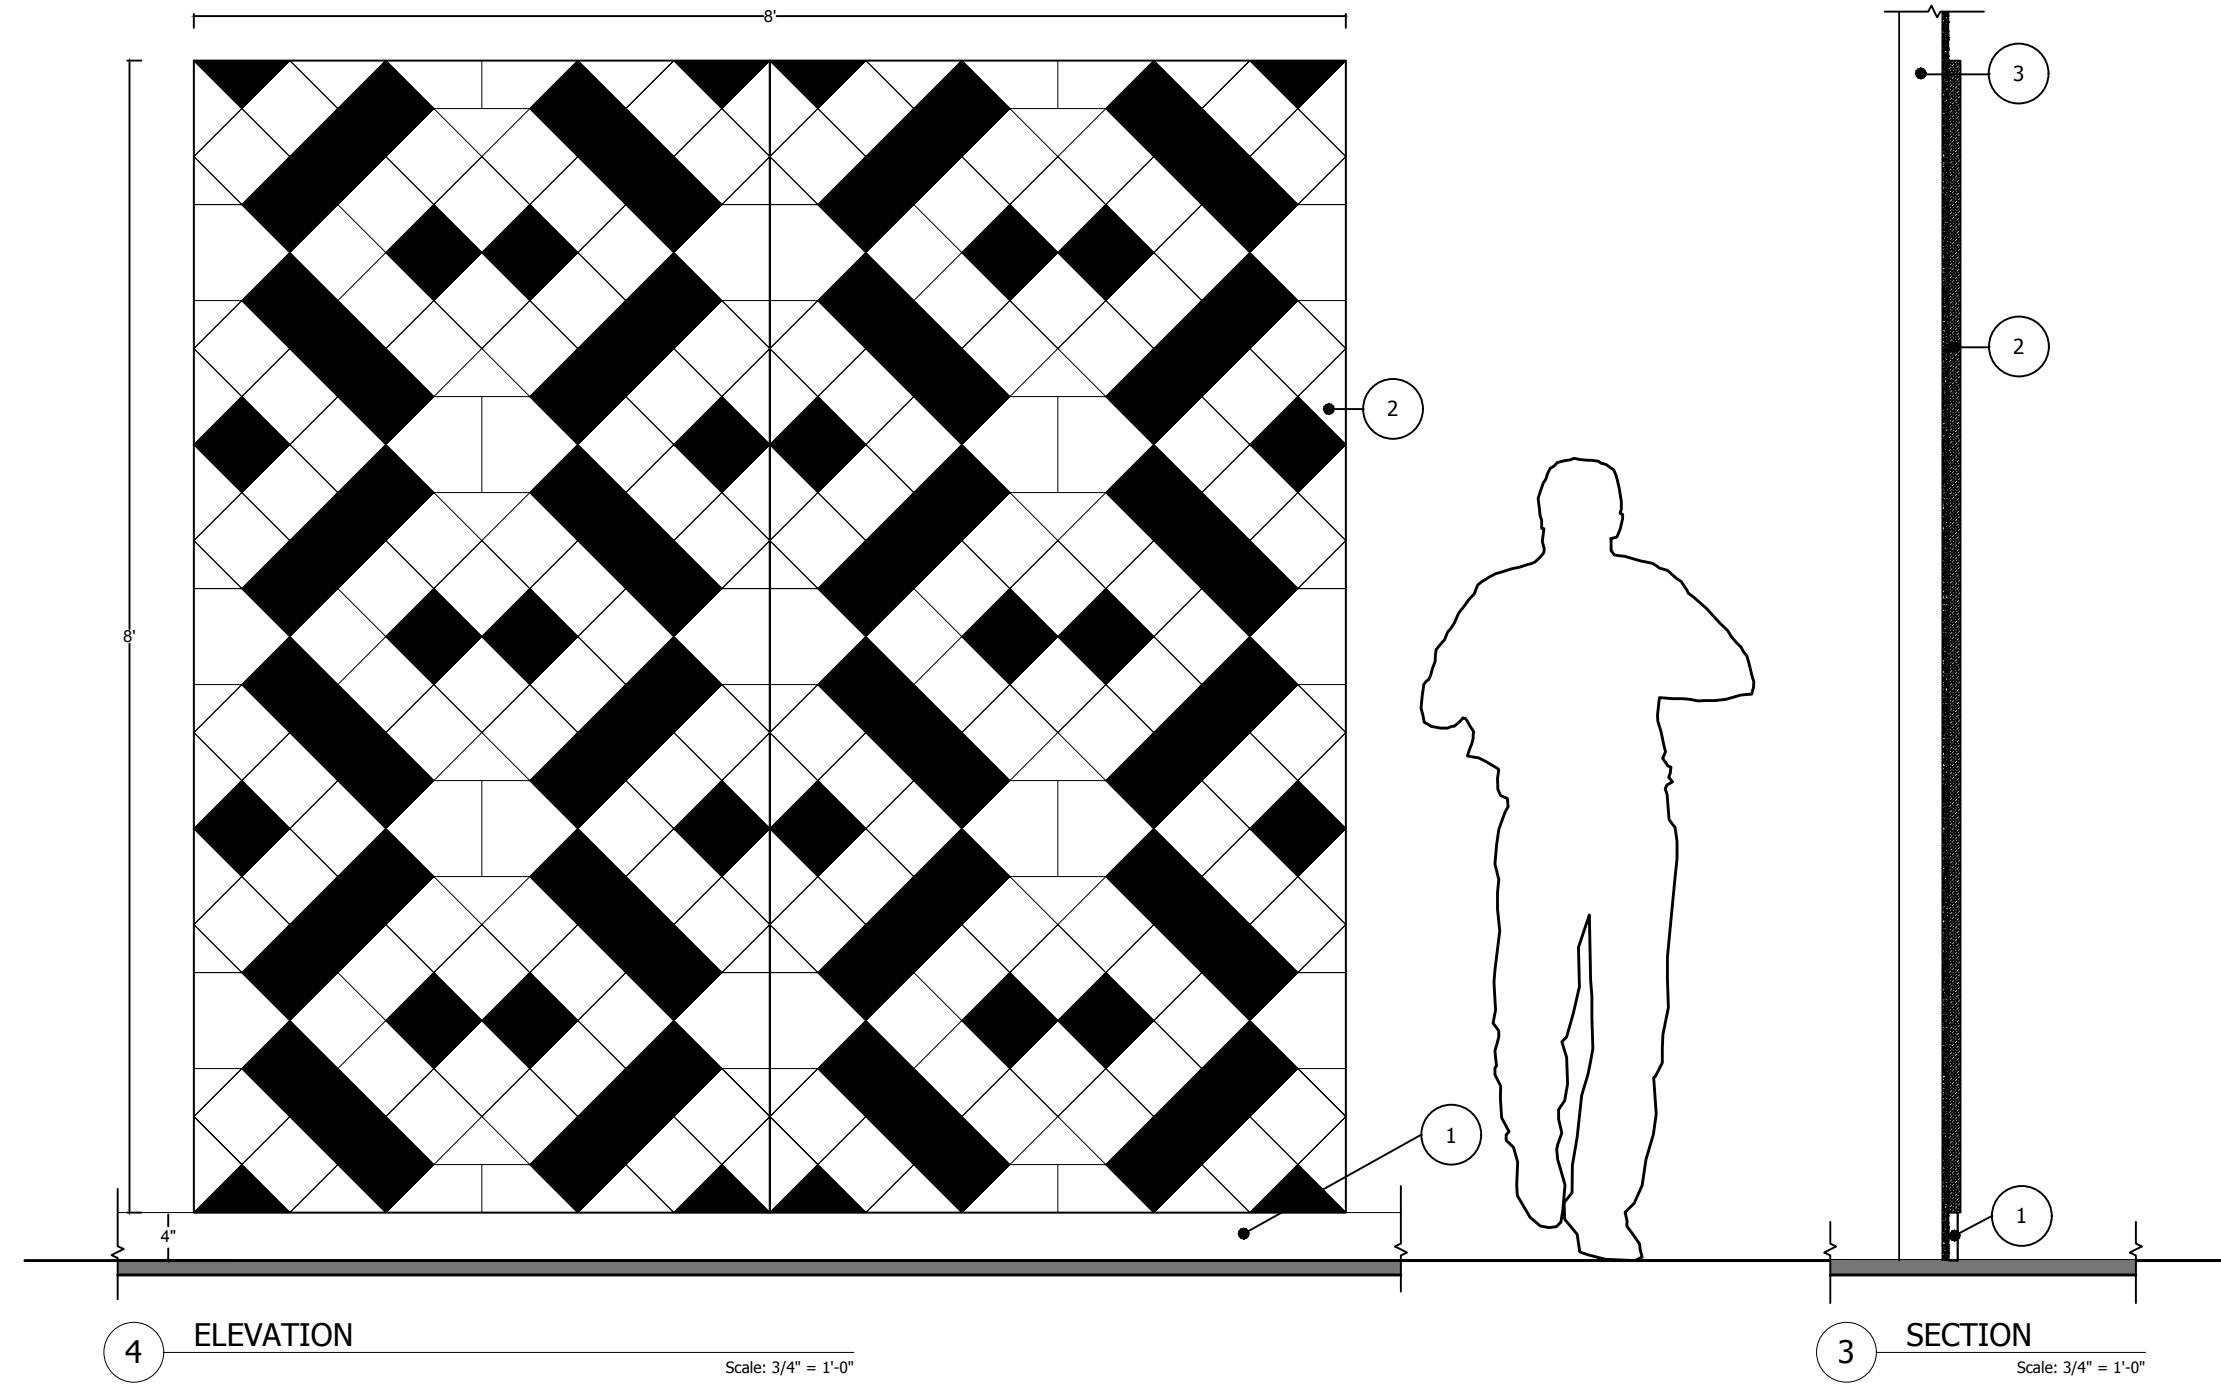

4 ELEVATION

Scale: 3/4" = 1'-0"


3 SECTION

Scale: 3/4" = 1'-0"



PROJECT ADDRESS:  
 COMM. #: 24.10.18  
 DATE: 24.10.18  
 REVISED:  
 DRAWN: MK CHECKED: PC

SCCTRA2212  
 CSI PANEL LAYOUT  
 SCALE: SCALED FOR 11x17  
 NOTE:

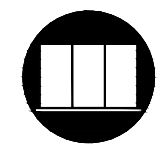

SHEET 1.1  
 OF 1.1