



4 ELEVATION
Scale: 3/4" = 1'-0"


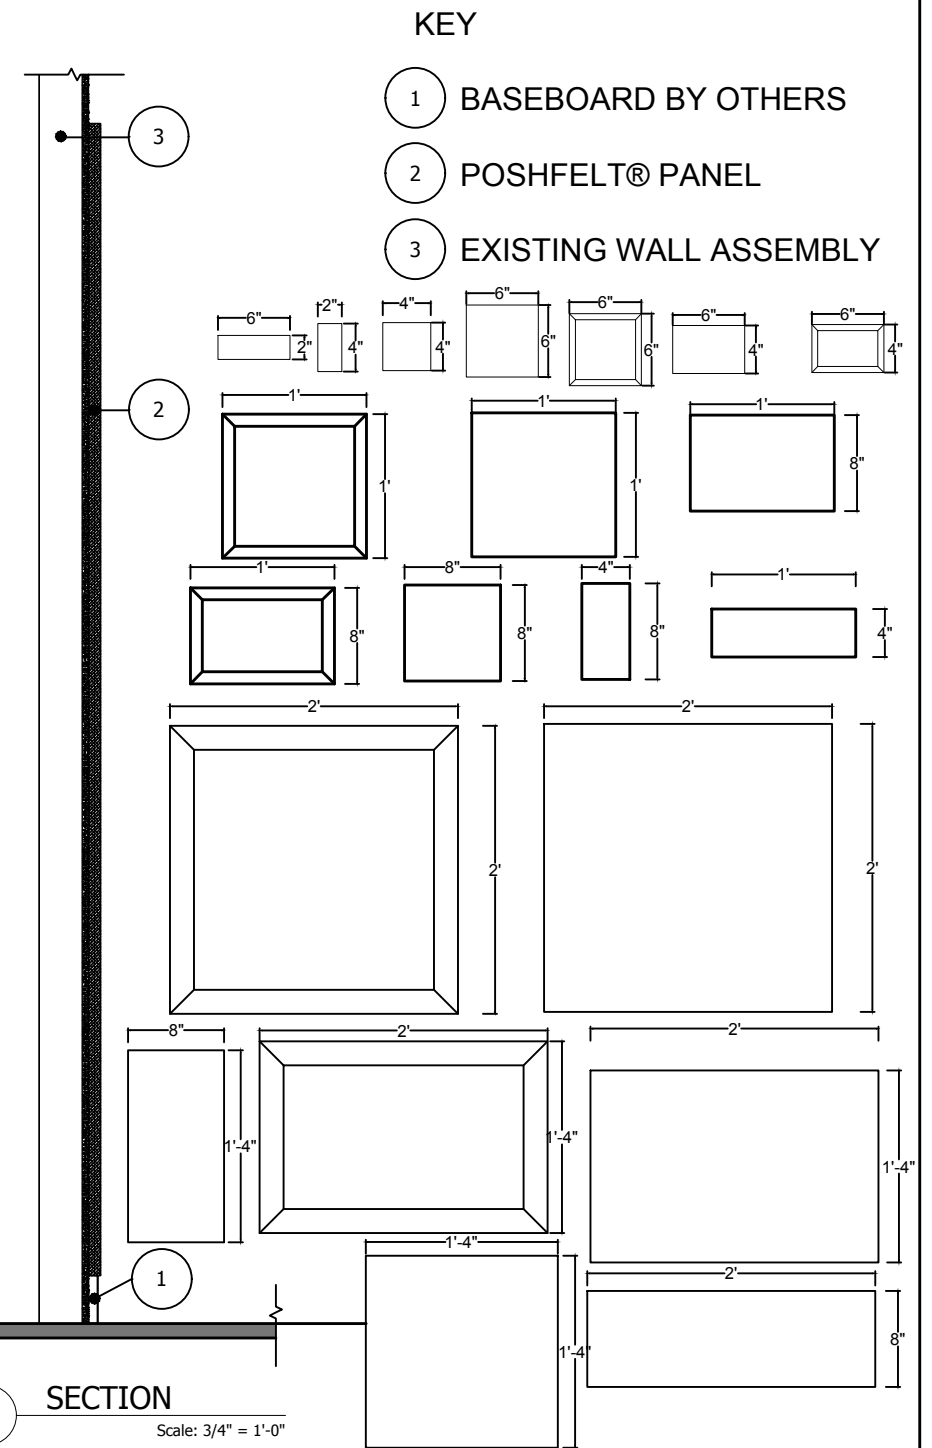


3 SECTION
Scale: 3/4" = 1'-0"

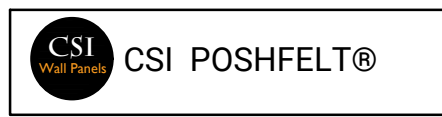

PROJECT POSHFELT® PLANAR
 ADDRESS:
 COMM. #:
 DATE: 24.10.18
 REVISED:
 DRAWN: MK CHECKED: PC

ID#PFCPLA2735
 CSI PANEL LAYOUT
 SCALE: SCALED FOR 11x17
 NOTE:

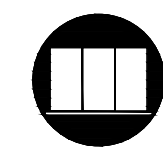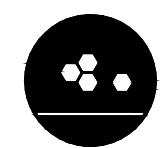

SHEET
 1.1
 OF 1.1