


KEY

- 1 BASEBOARD BY OTHERS
- 2 POSHFELT® PANEL
- 3 EXISTING WALL ASSEMBLY

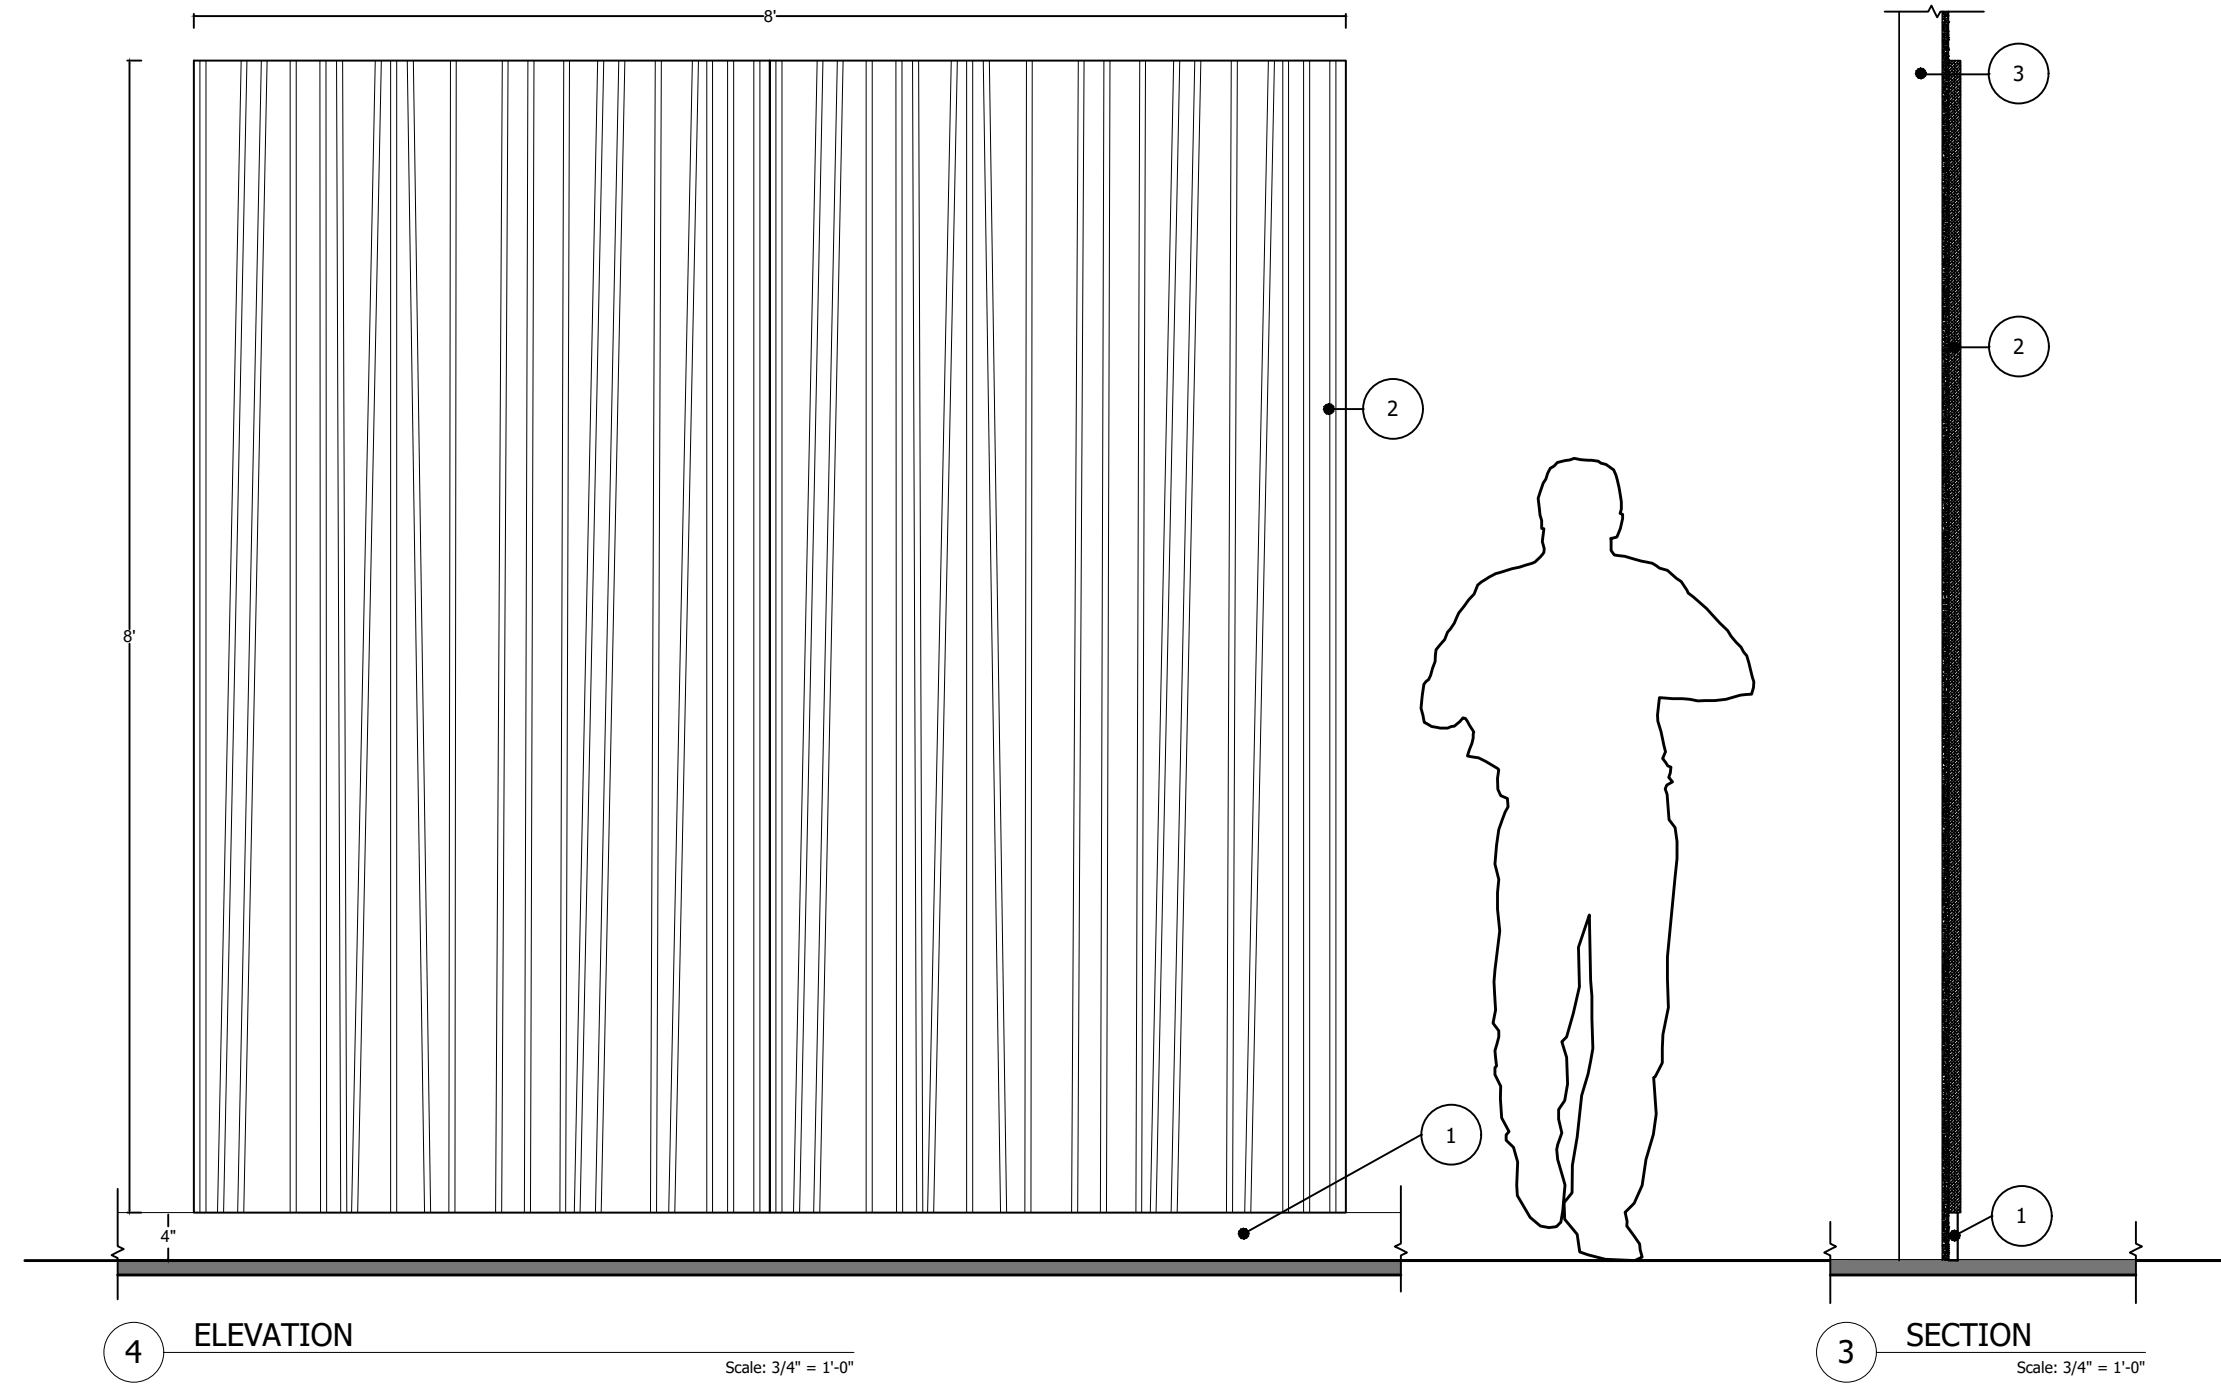


4 ELEVATION

Scale: 3/4" = 1'-0"


3 SECTION

Scale: 3/4" = 1'-0"

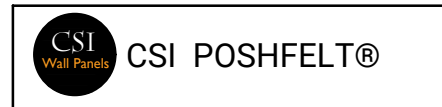

PROJECT POSHFELT® SKETCH  
ADDRESS:  
COMM. #:   
DATE: 24.10.18  
REVISED:  
DRAWN: MK CHECKED: PC

ID#PFCSKT4304  
CSI PANEL LAYOUT  
SCALE: SCALED FOR 11x17  
NOTE:

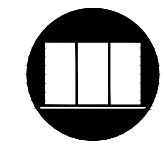

SHEET  
**1.1**  
OF 1.1