


KEY

- 1 BASEBOARD BY OTHERS
- 2 POSHFELT® PANEL
- 3 EXISTING WALL ASSEMBLY

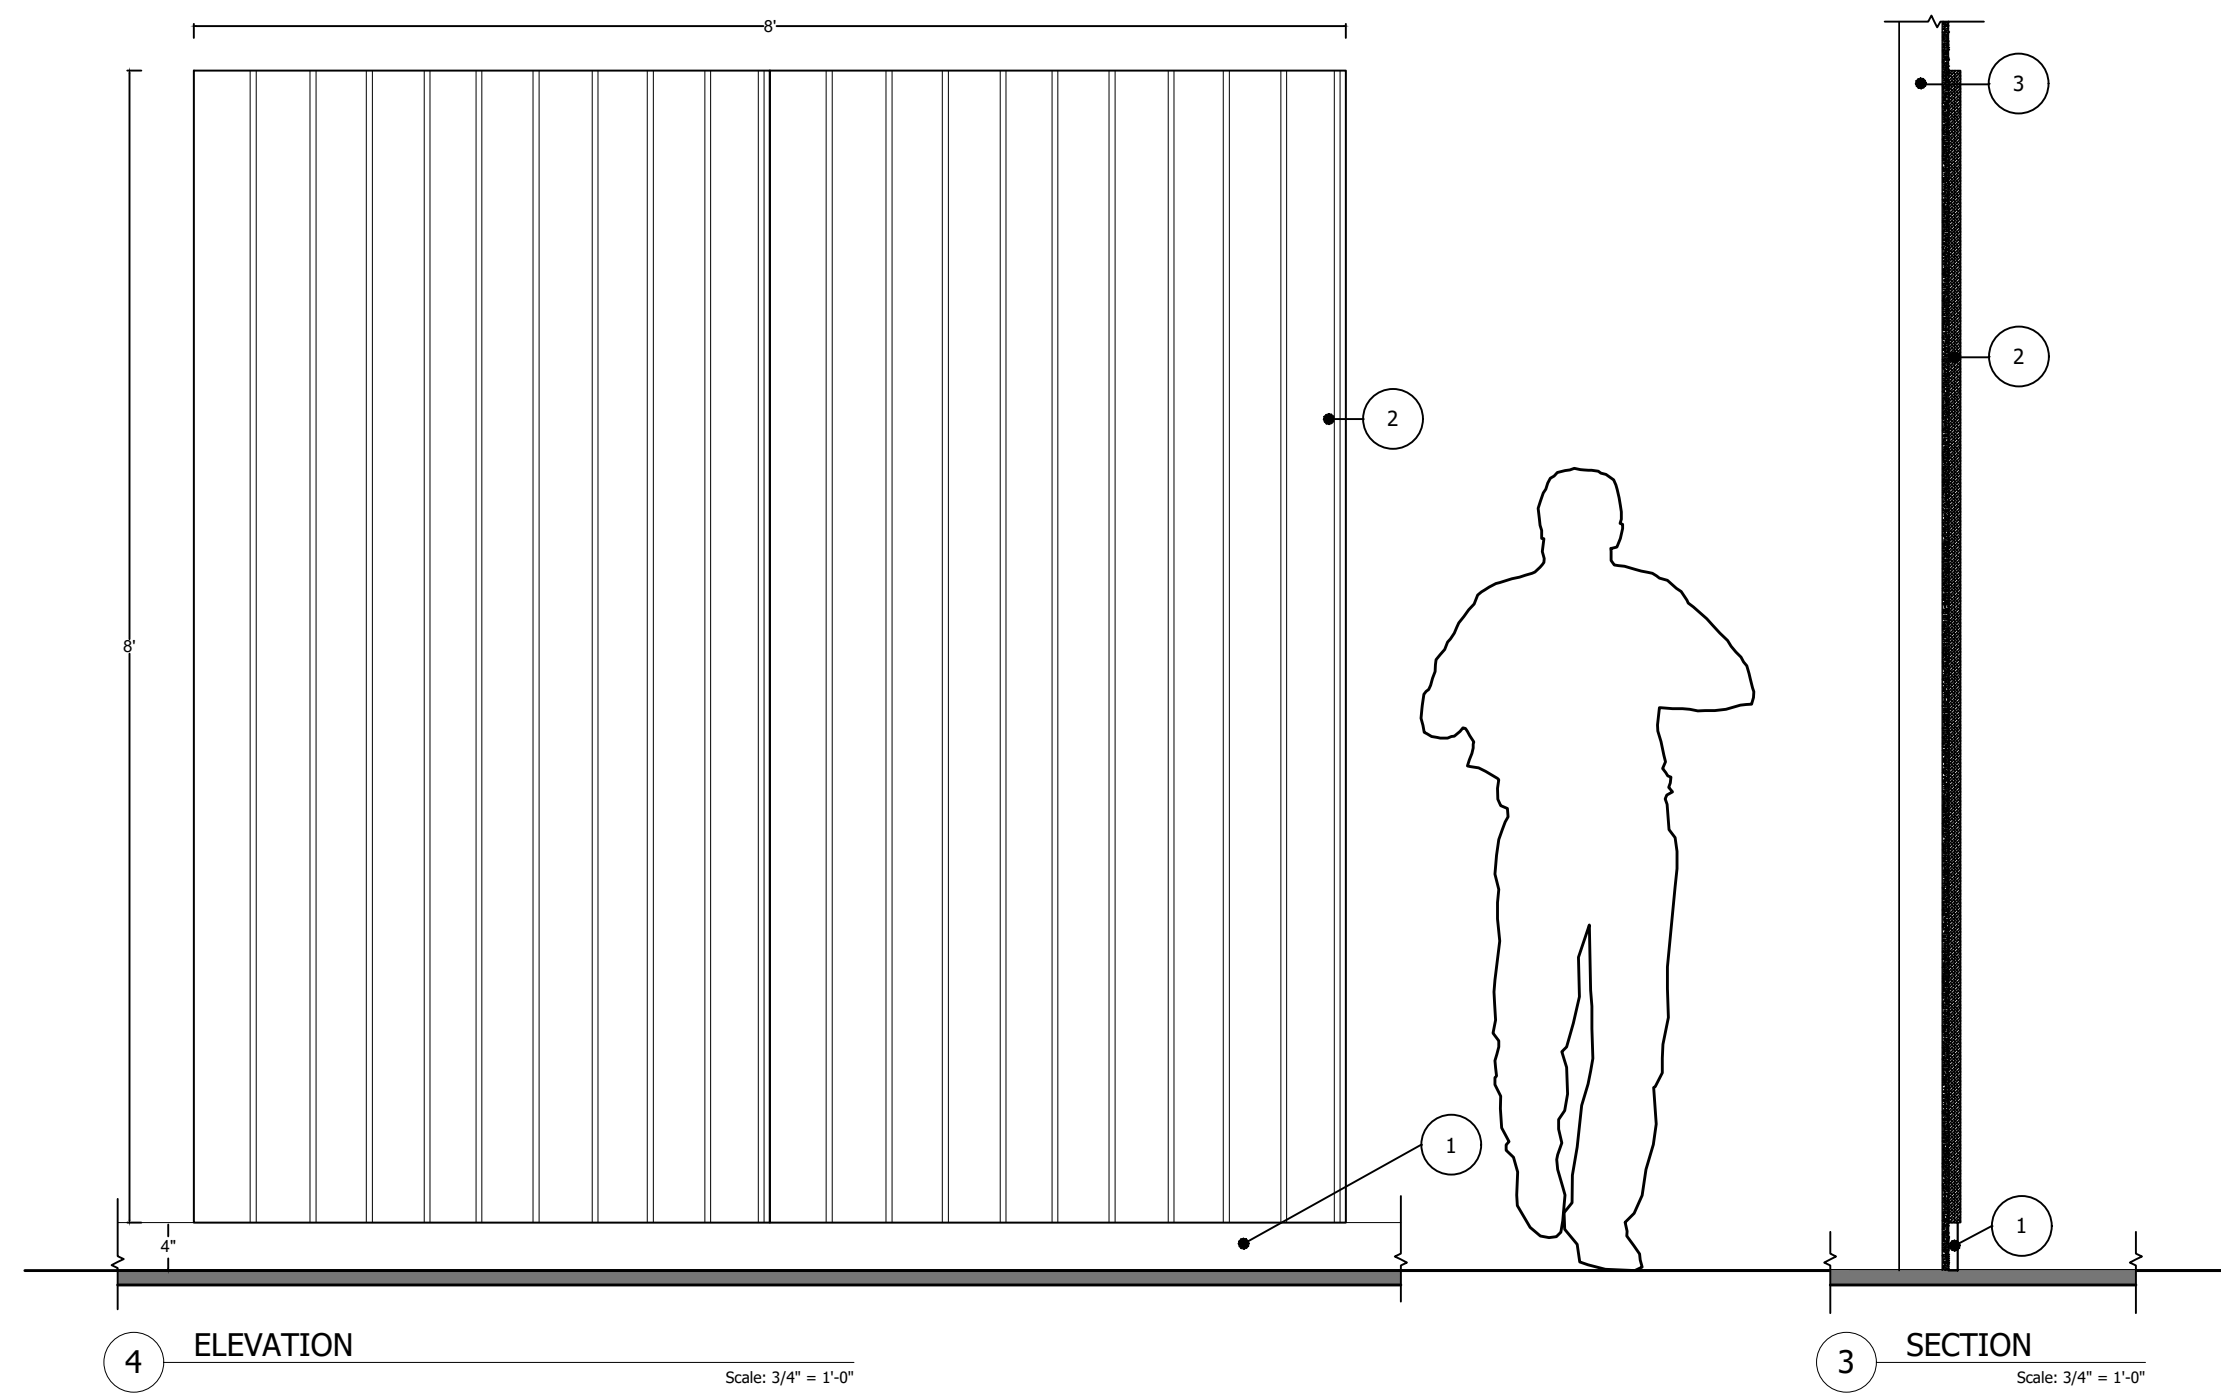


4 ELEVATION

Scale: 3/4" = 1'-0"


3 SECTION

Scale: 3/4" = 1'-0"

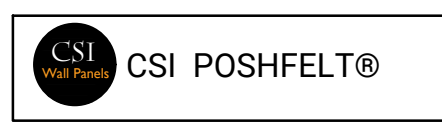

PROJECT POSHFELT® SKETCH
 ADDRESS:
 COMM. #:
 DATE: 24.10.18
 REVISED:
 DRAWN: MK CHECKED: PC

ID#PFCSKT4307
 CSI PANEL LAYOUT
 SCALE: SCALED FOR 11x17
 NOTE:

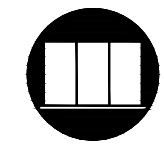

SHEET
1.1
 OF 1.1