



2 PLAN VIEW BYOBU
Scale: 3/4" = 1'-0"

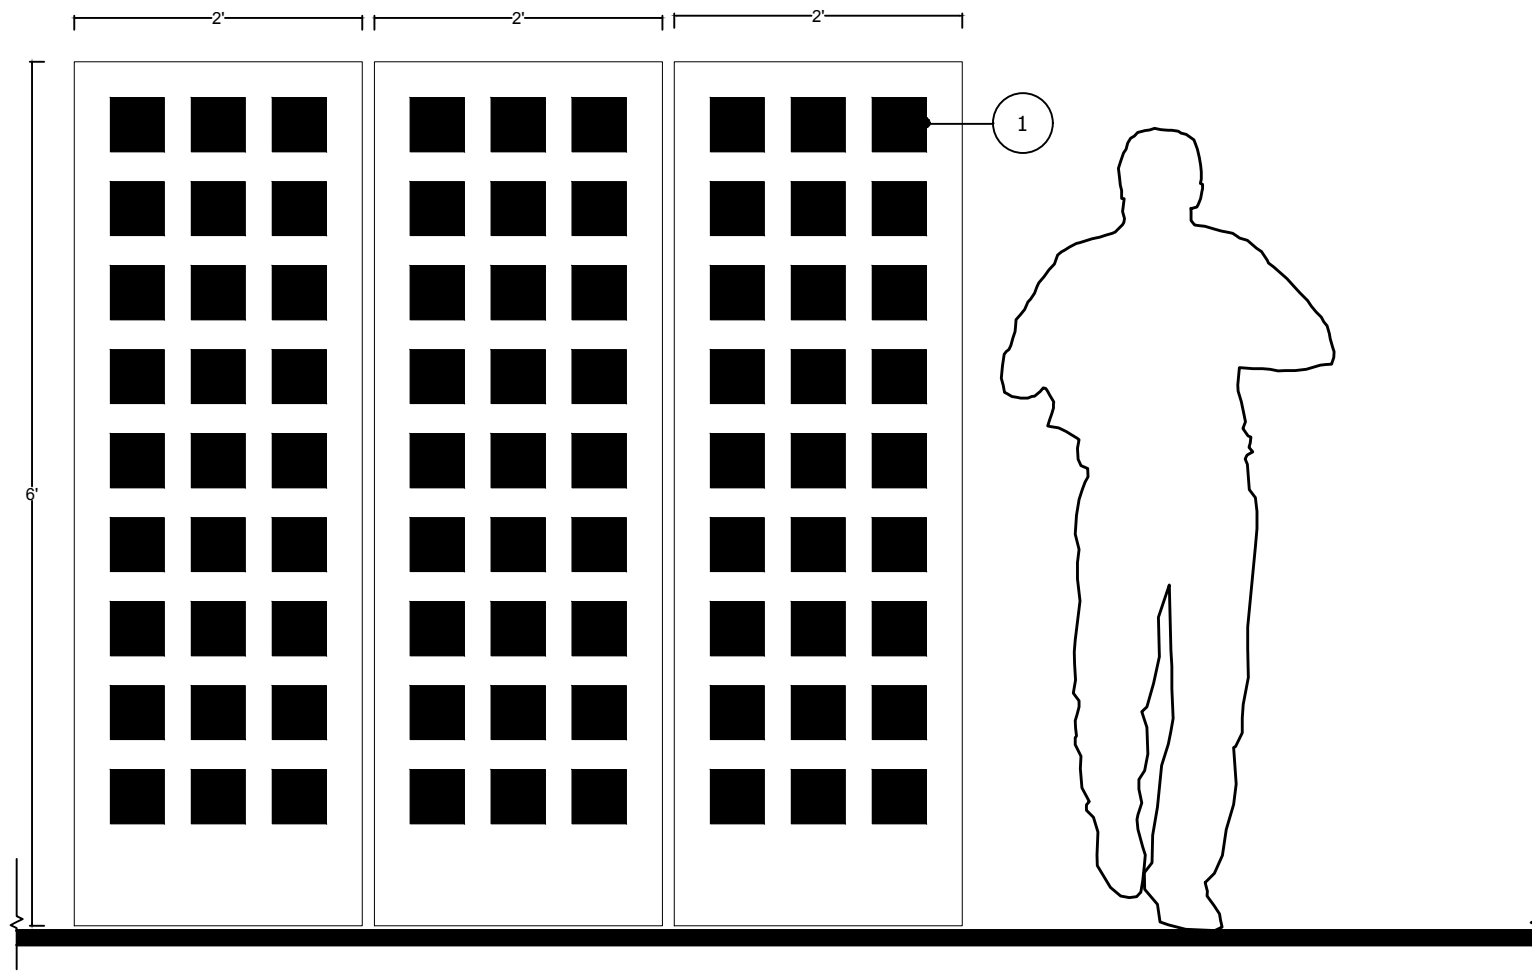

4 ELEVATION BUFFER COMPONENTS
Scale: 3/4" = 1'-0"

KEY

- 1 BASEBOARD BY OTHERS
- 2 SOUNDCORE® PANEL
- 3 EXISTING WALL ASSEMBLY

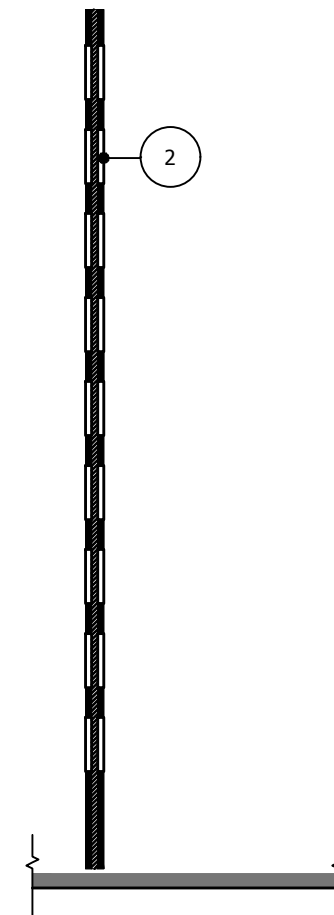


3 SECTION
Scale: 3/4" = 1'-0"



PROJECT BYOBU
ADDRESS:
COMM. #: 24.10.18
DATE: 24.10.18
REVISED:
DRAWN: MK CHECKED: PC

SCCBYO1201
CSI PANEL LAYOUT
SCALE: SCALED FOR 11x17
NOTE:

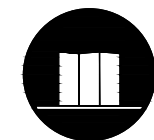

SHEET
1.1
OF 1.1